


Contents of drawing:

INSIDE CONCRETE GUTTER DETAIL

10. THERMAL INSULATION

Drawing no: Date: 01.03.2017 Drawn by: Rev. Scale: File no: D5 1/10

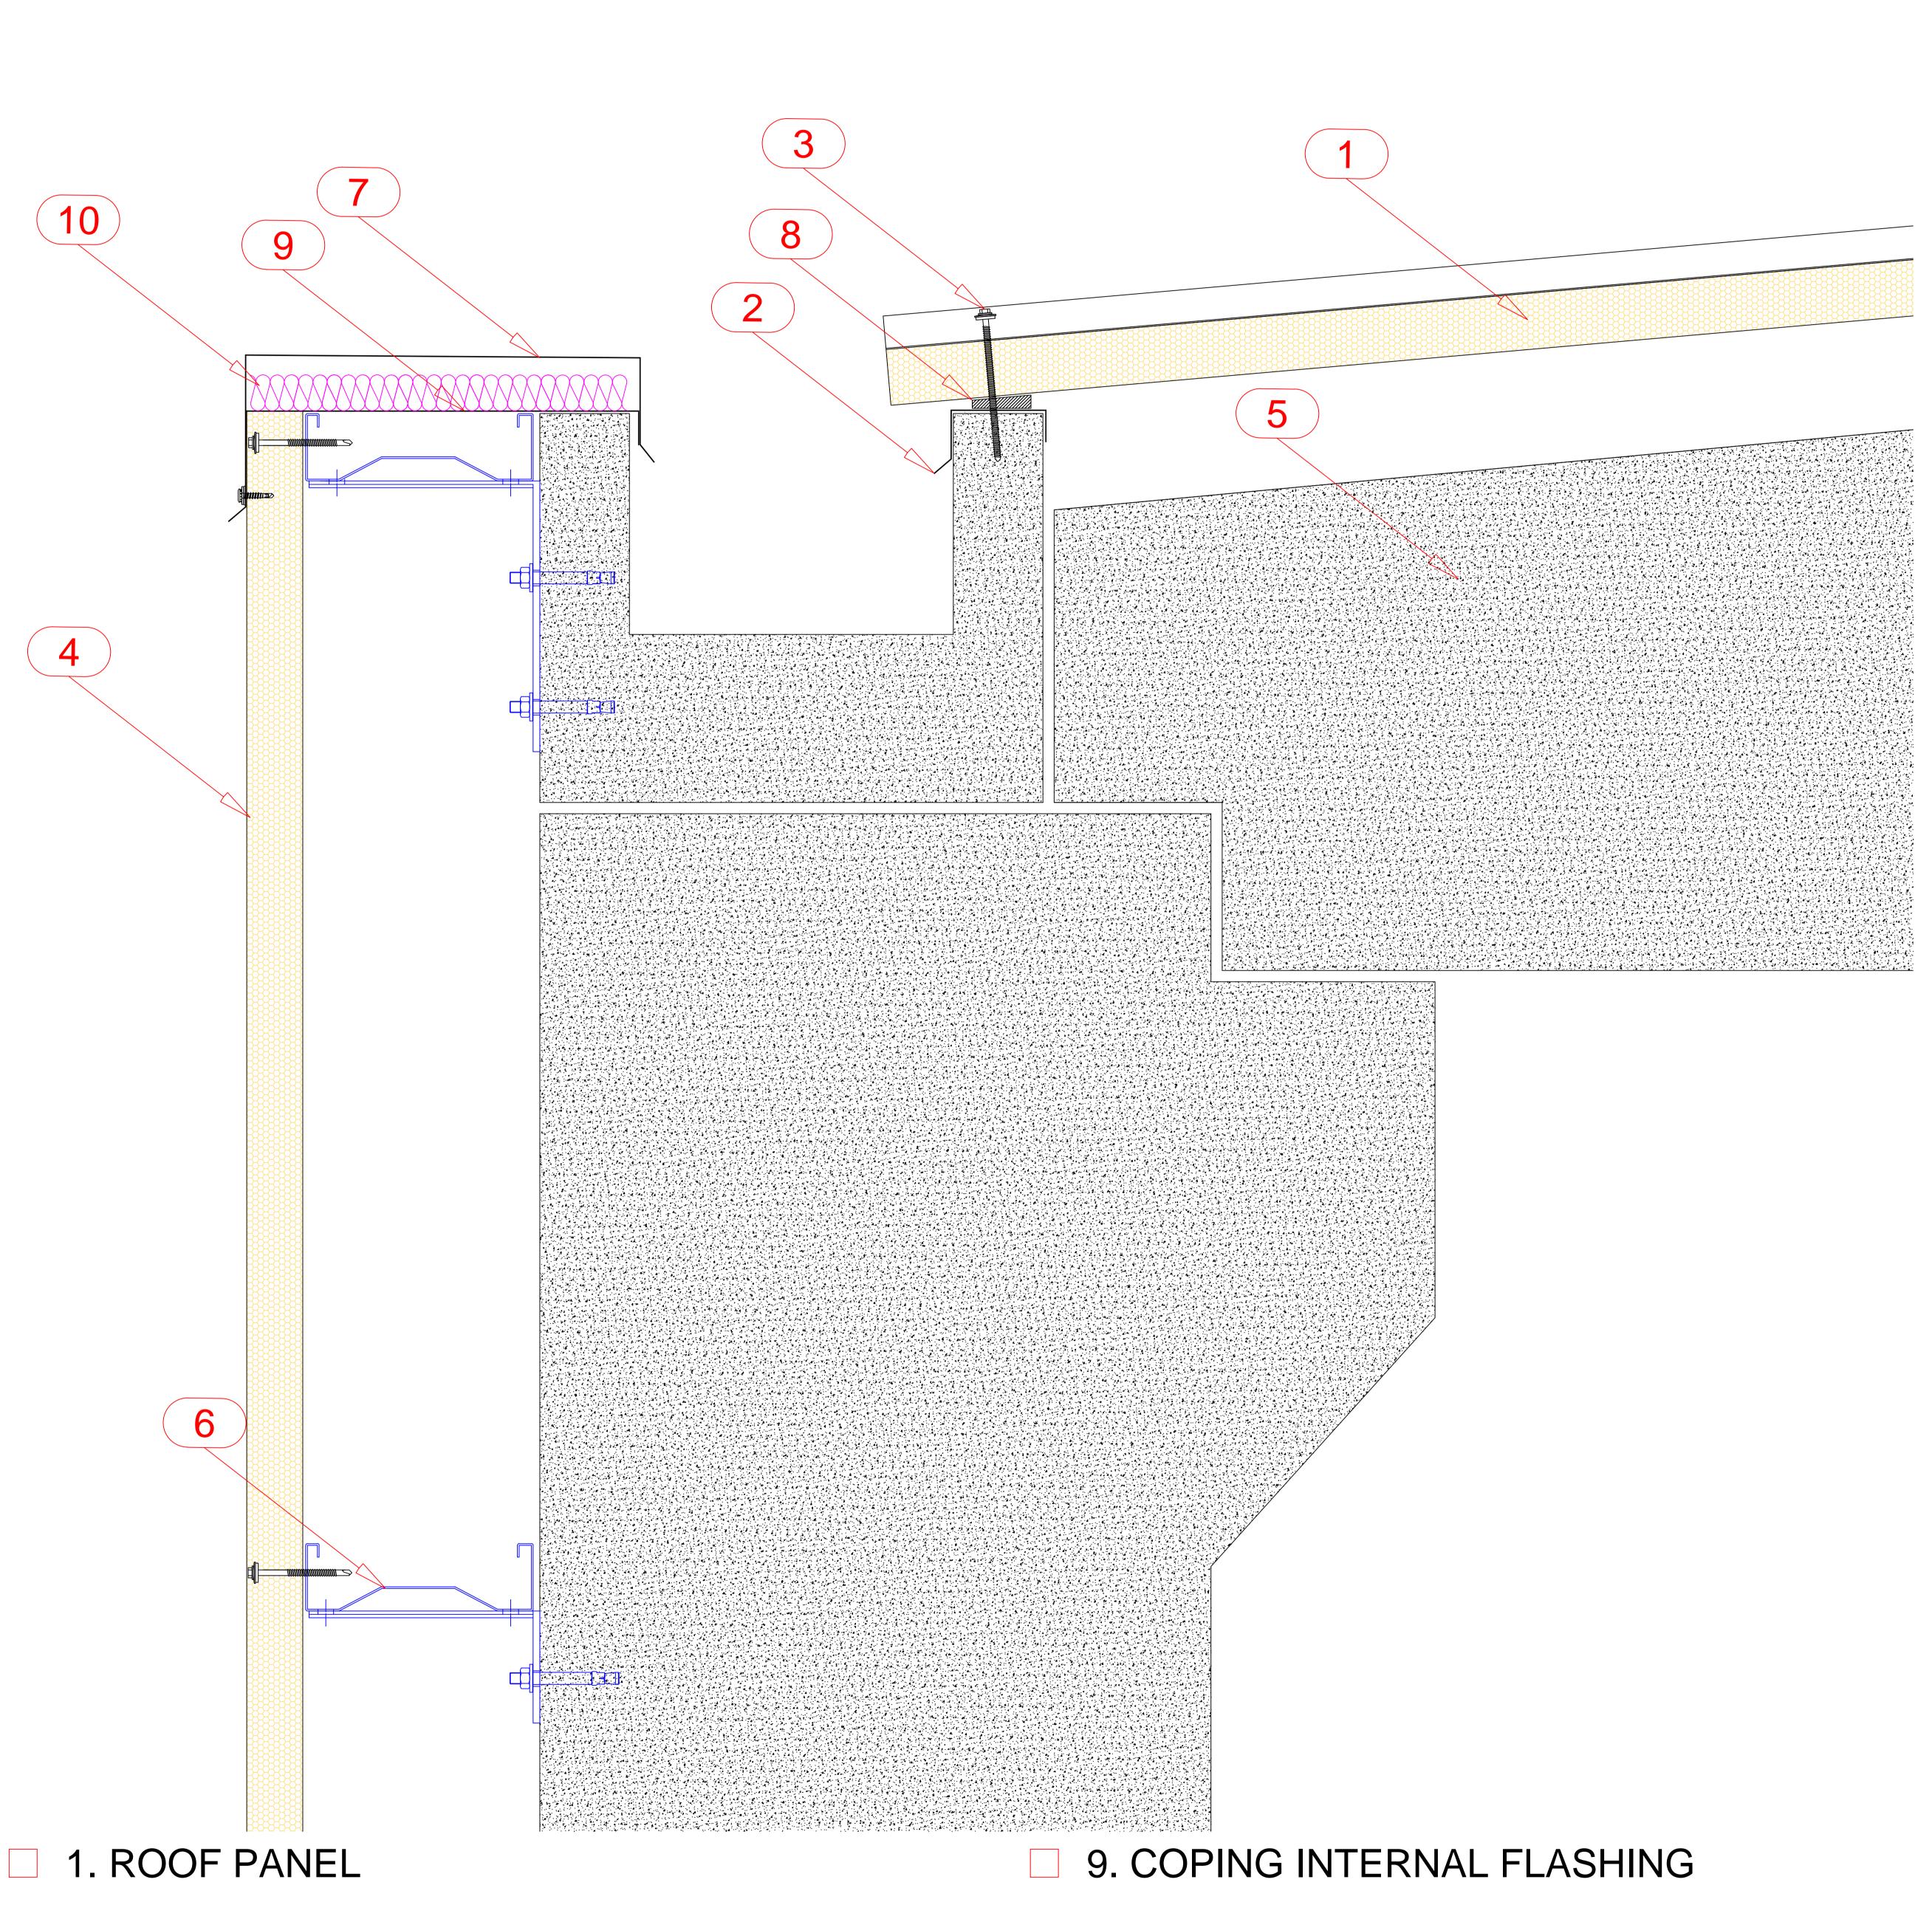

- 2. GUTTER FLASHING
- 3. FASTENER
- 4. WALL PANEL
- 5. CONCRETE CONSTRUCTION
- 6. PURLIN
- 7. COPING FLASHING
- 8. SEALANT

The details given in this drawing may change project to project.