



Contents of drawing:

CURVED CAP WALL PANEL DETAIL

Date: 03.03.2017


Drawing no: 50

Drawn by:


Rev.

Scale: 1/10

File no:

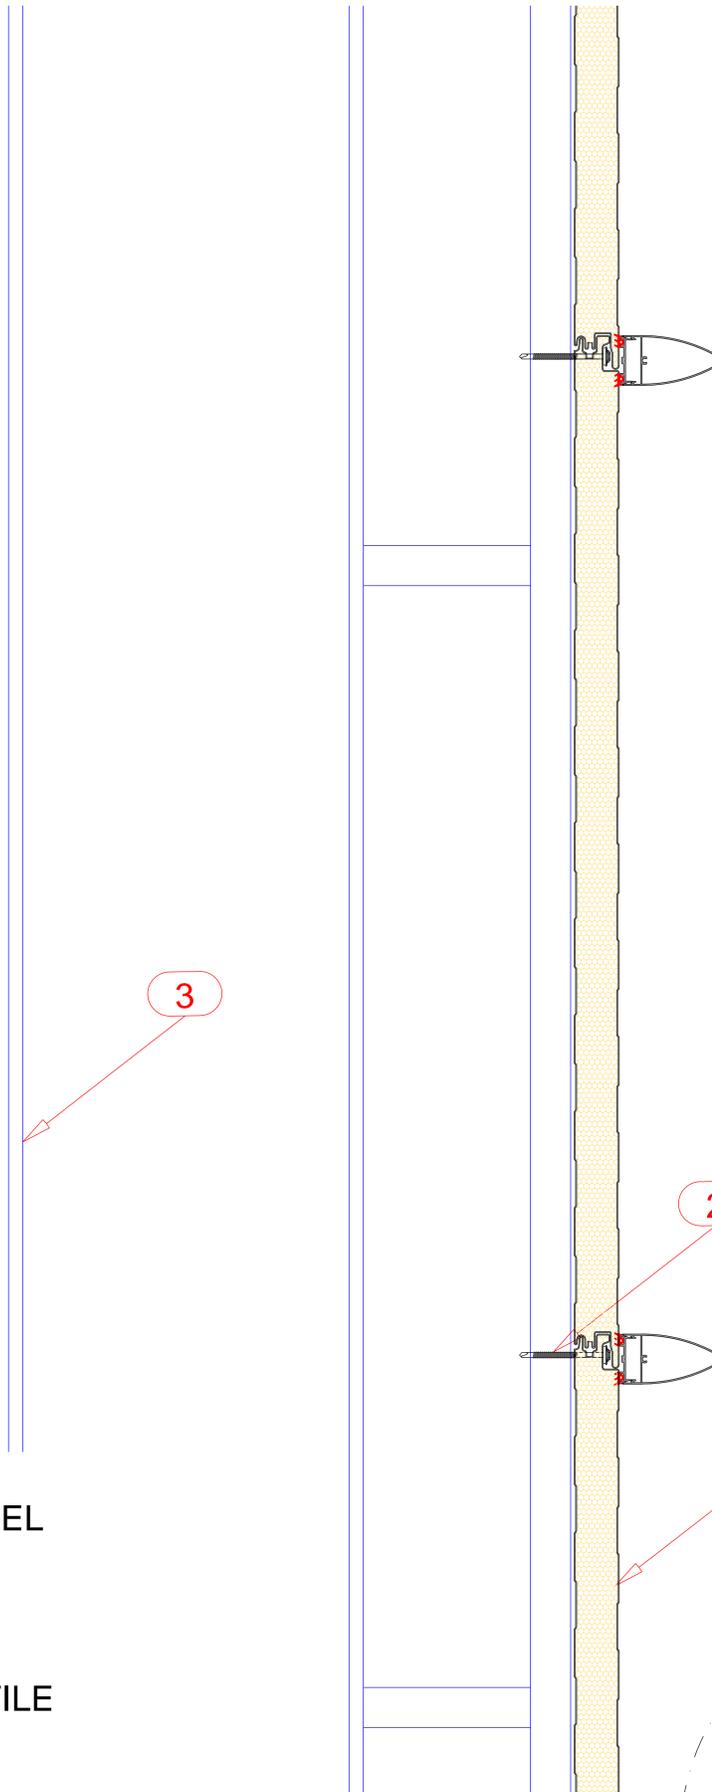

- 1. HORIZONTALLY LAID WALL PANEL
- 2. FASTENER
- 3. STEEL CONSTRUCTION
- 4. CURVED ALUMINIUM CAP PROFILE
- 5. FASTENER
- 6. EPDM GASKET

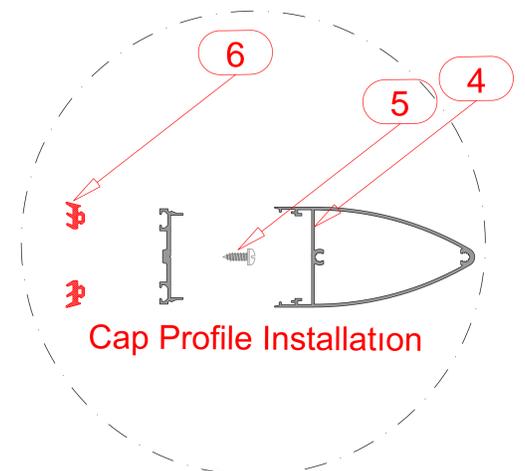

The details given in this drawing may change project to project.