



Contents of drawing:	
PLINTH DETAIL	
Date: 22.02.2017	Drawing no: 15
Drawn by:	Rev.
Scale: 1/5	File no:

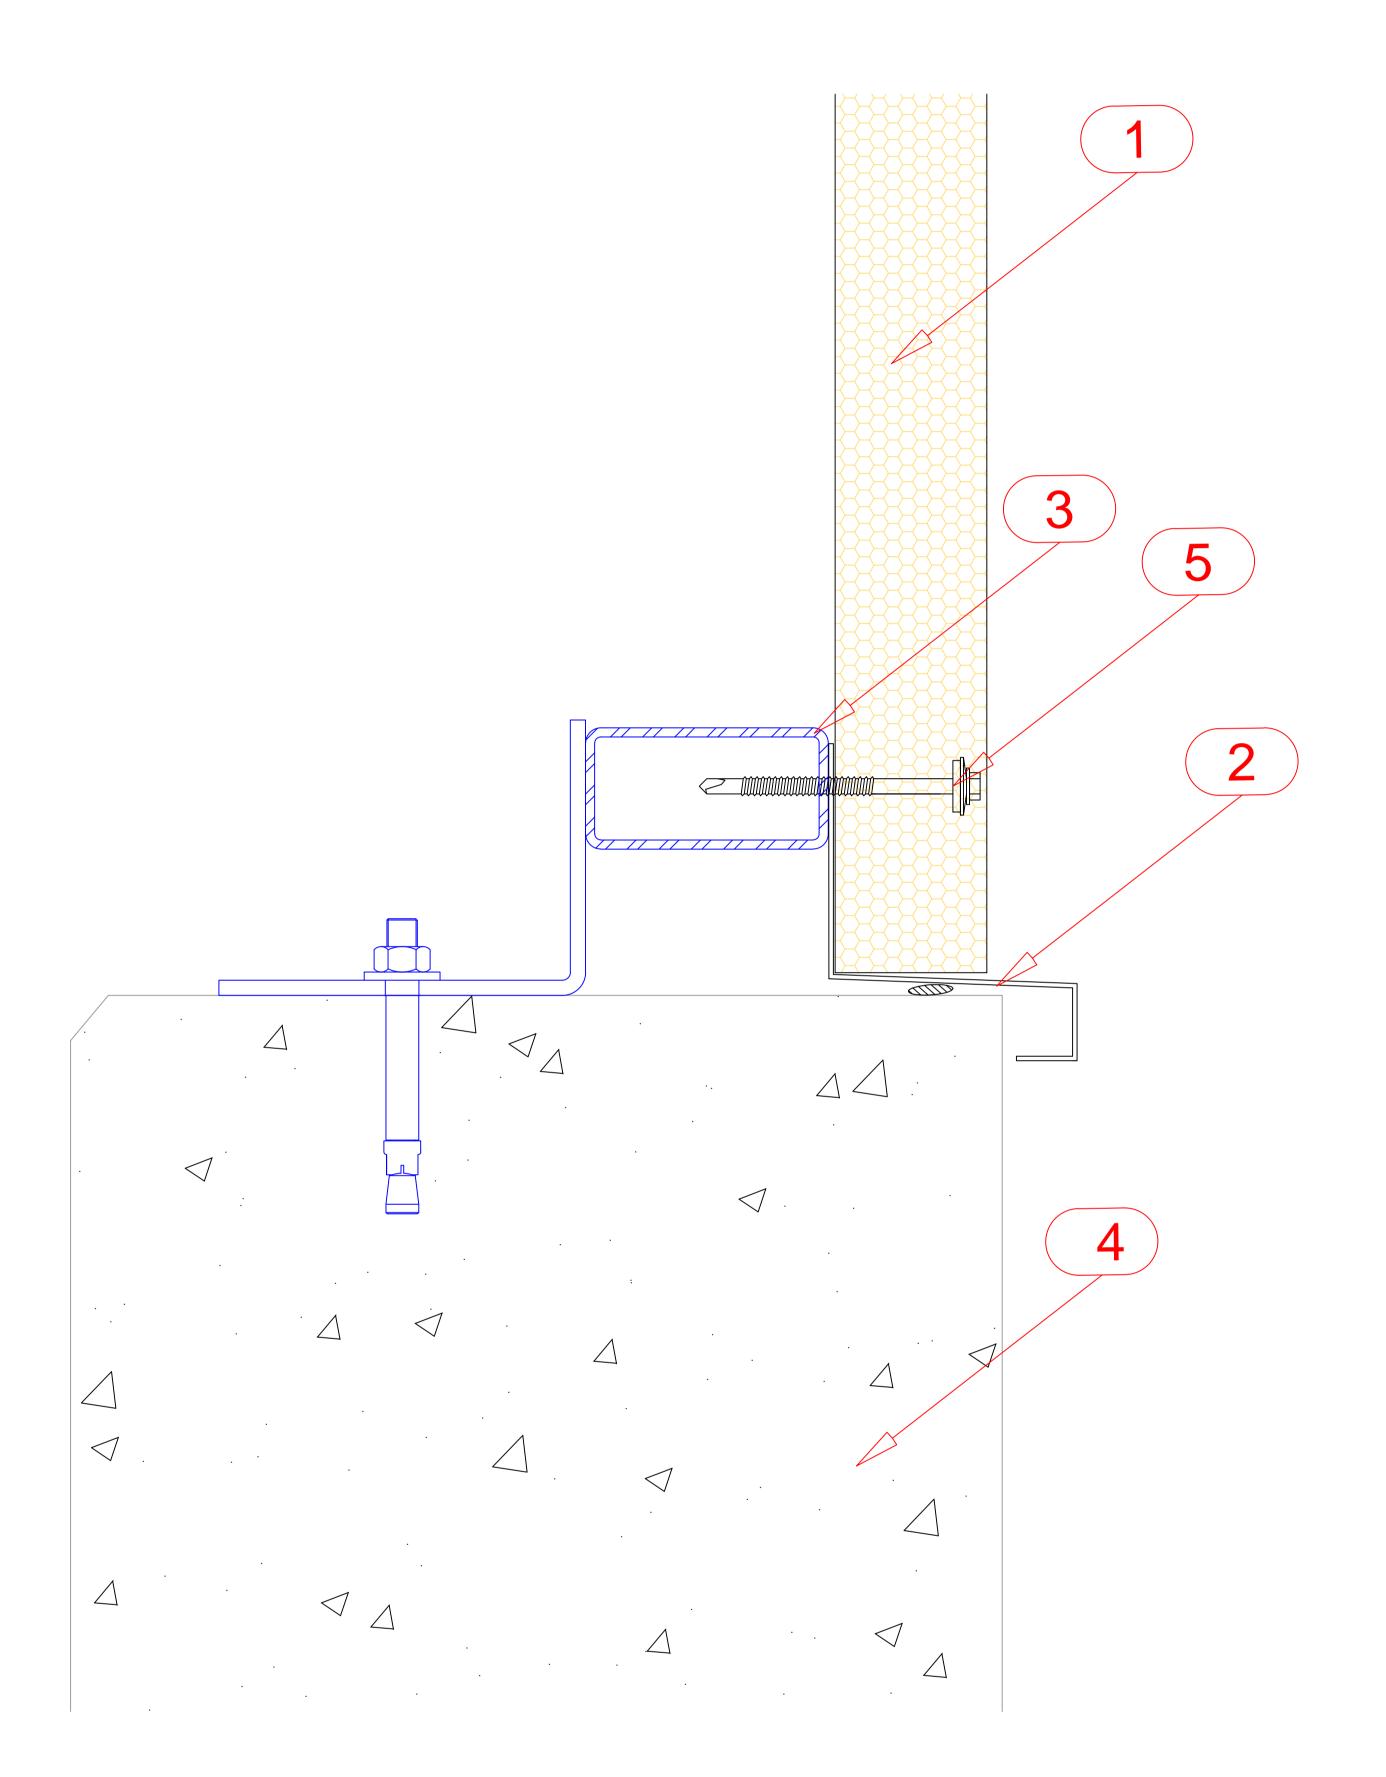

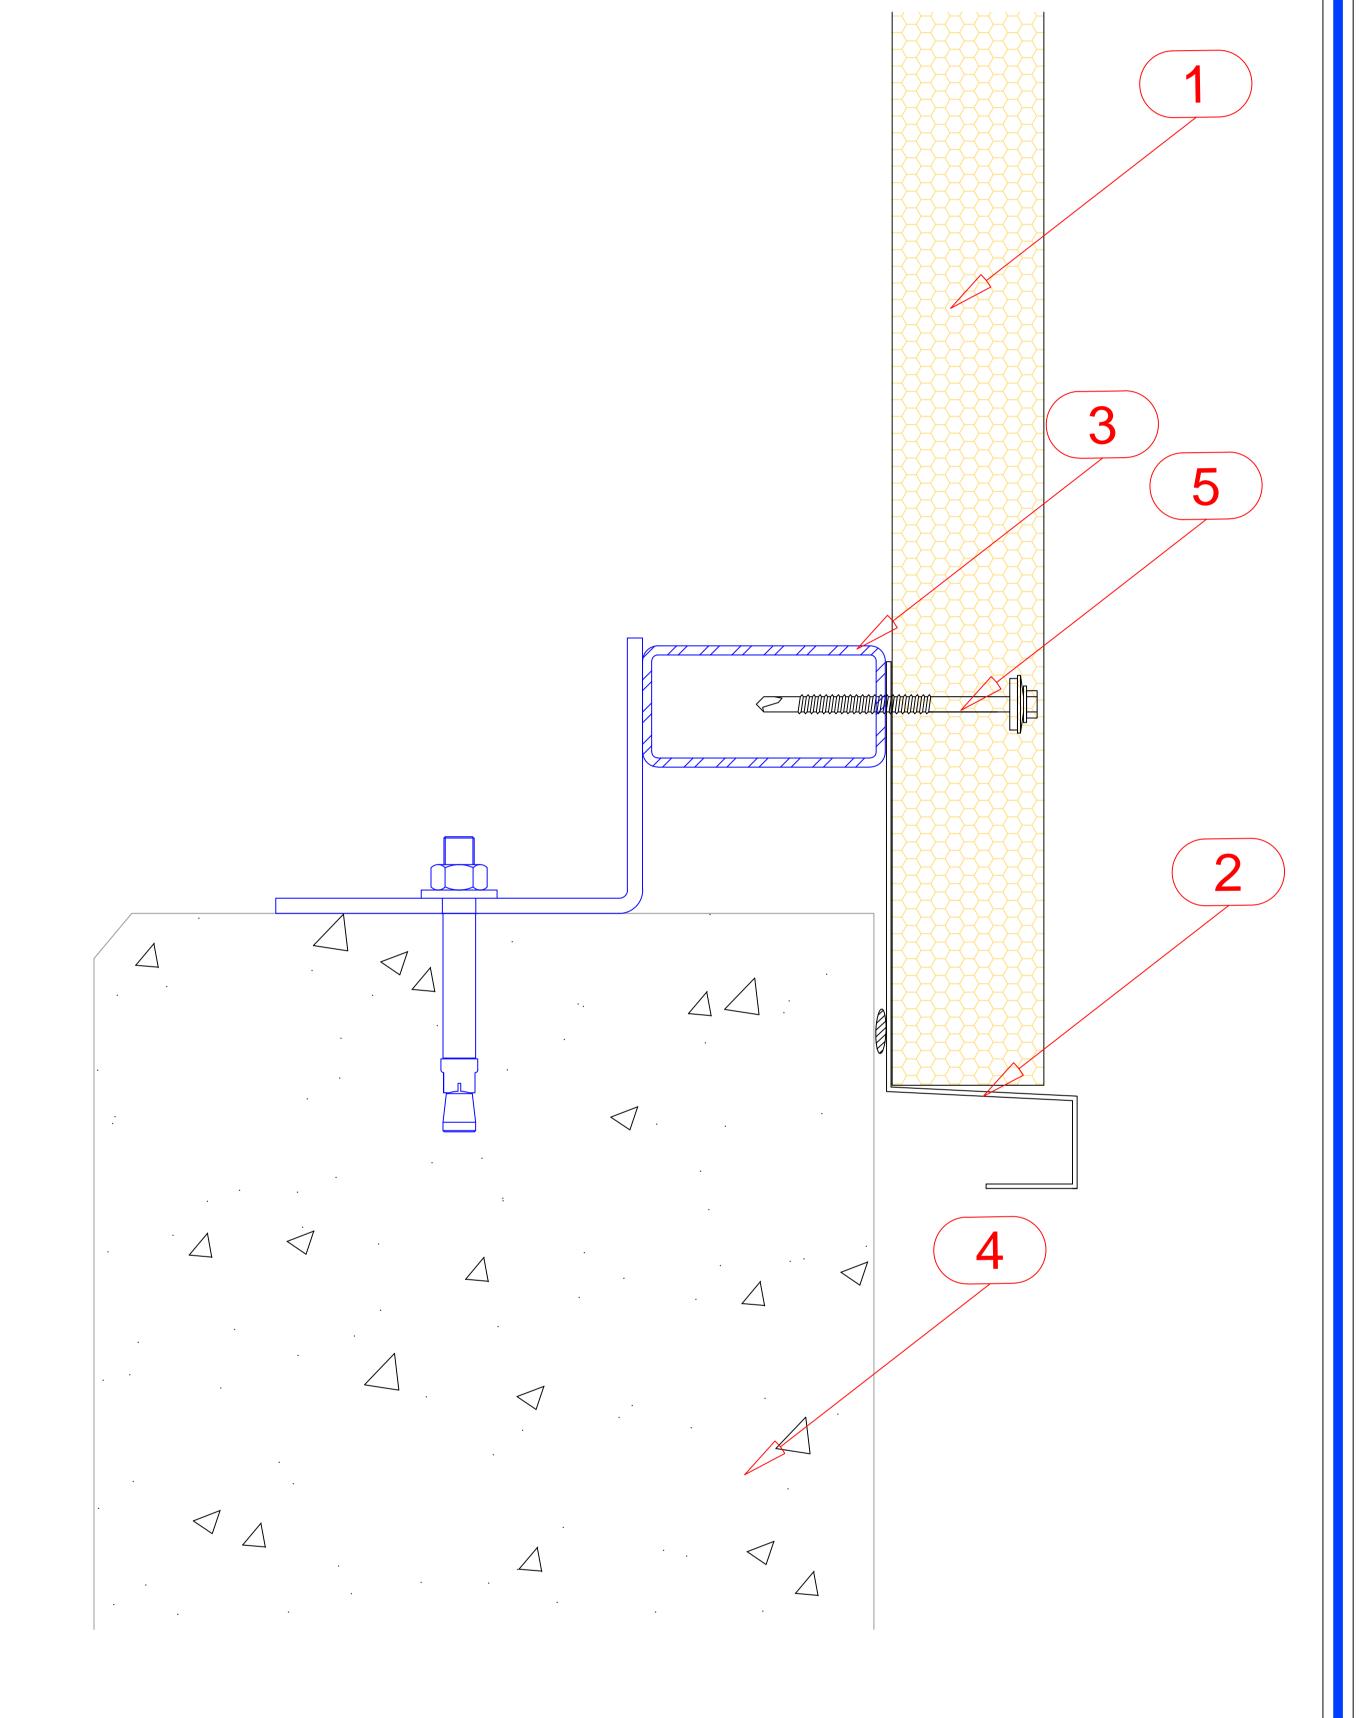

- 1. VERTICALLY LAID WALL PANEL
- 2. SILL FLASHING
- 3. PURLIN
- 4. CONCRETE
- 5. FASTENER

The details given in this drawing may change project to project.