


Contents of drawing:

CROSS JOINT DETAIL - WALL PANEL

Date:	27.02.2017	Drawing no:	32
Drawn by:		Rev.	
Scale:	1/5	File no:	

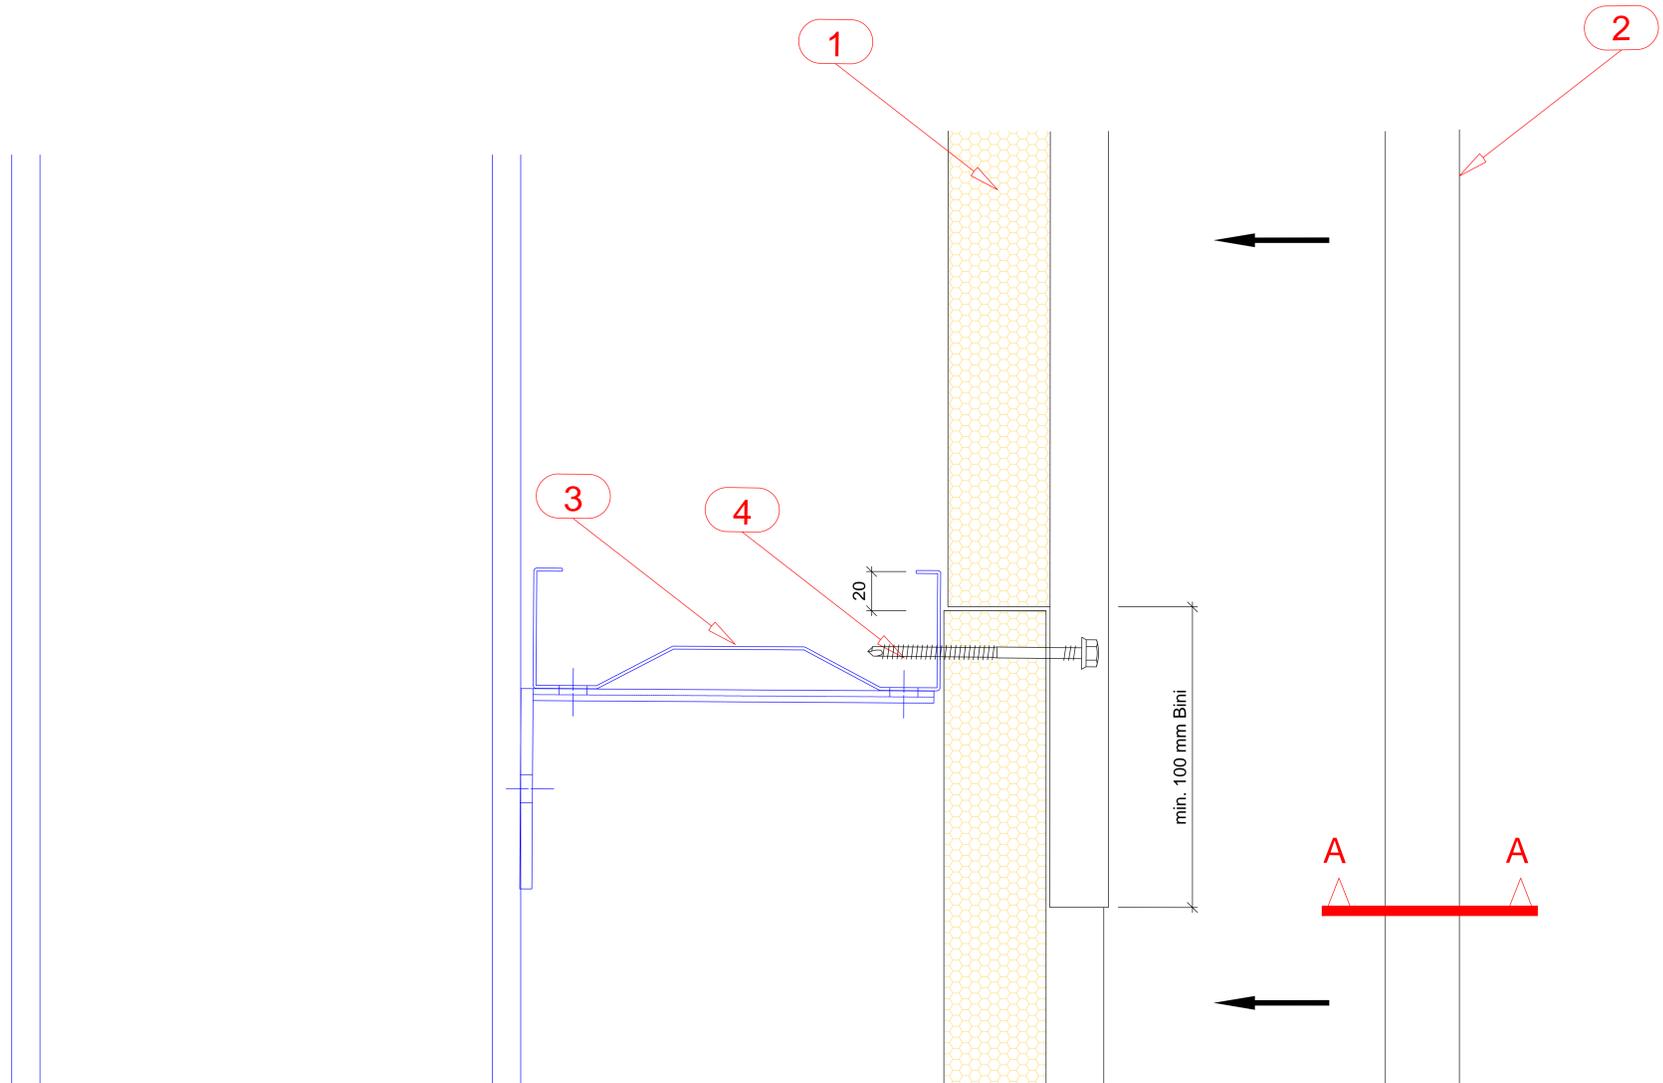

A-A Kesidi

- 1. VERTICALLY LAID WALL PANEL
- 2. CAP PROFILE
- 3. PURLIN
- 4. FASTENER