


Contents of drawing:	
WALL CORNER DETAILS	
Date: 23.02.2017	Drawing no: 19
Drawn by:	Rev.
Scale:	File no:

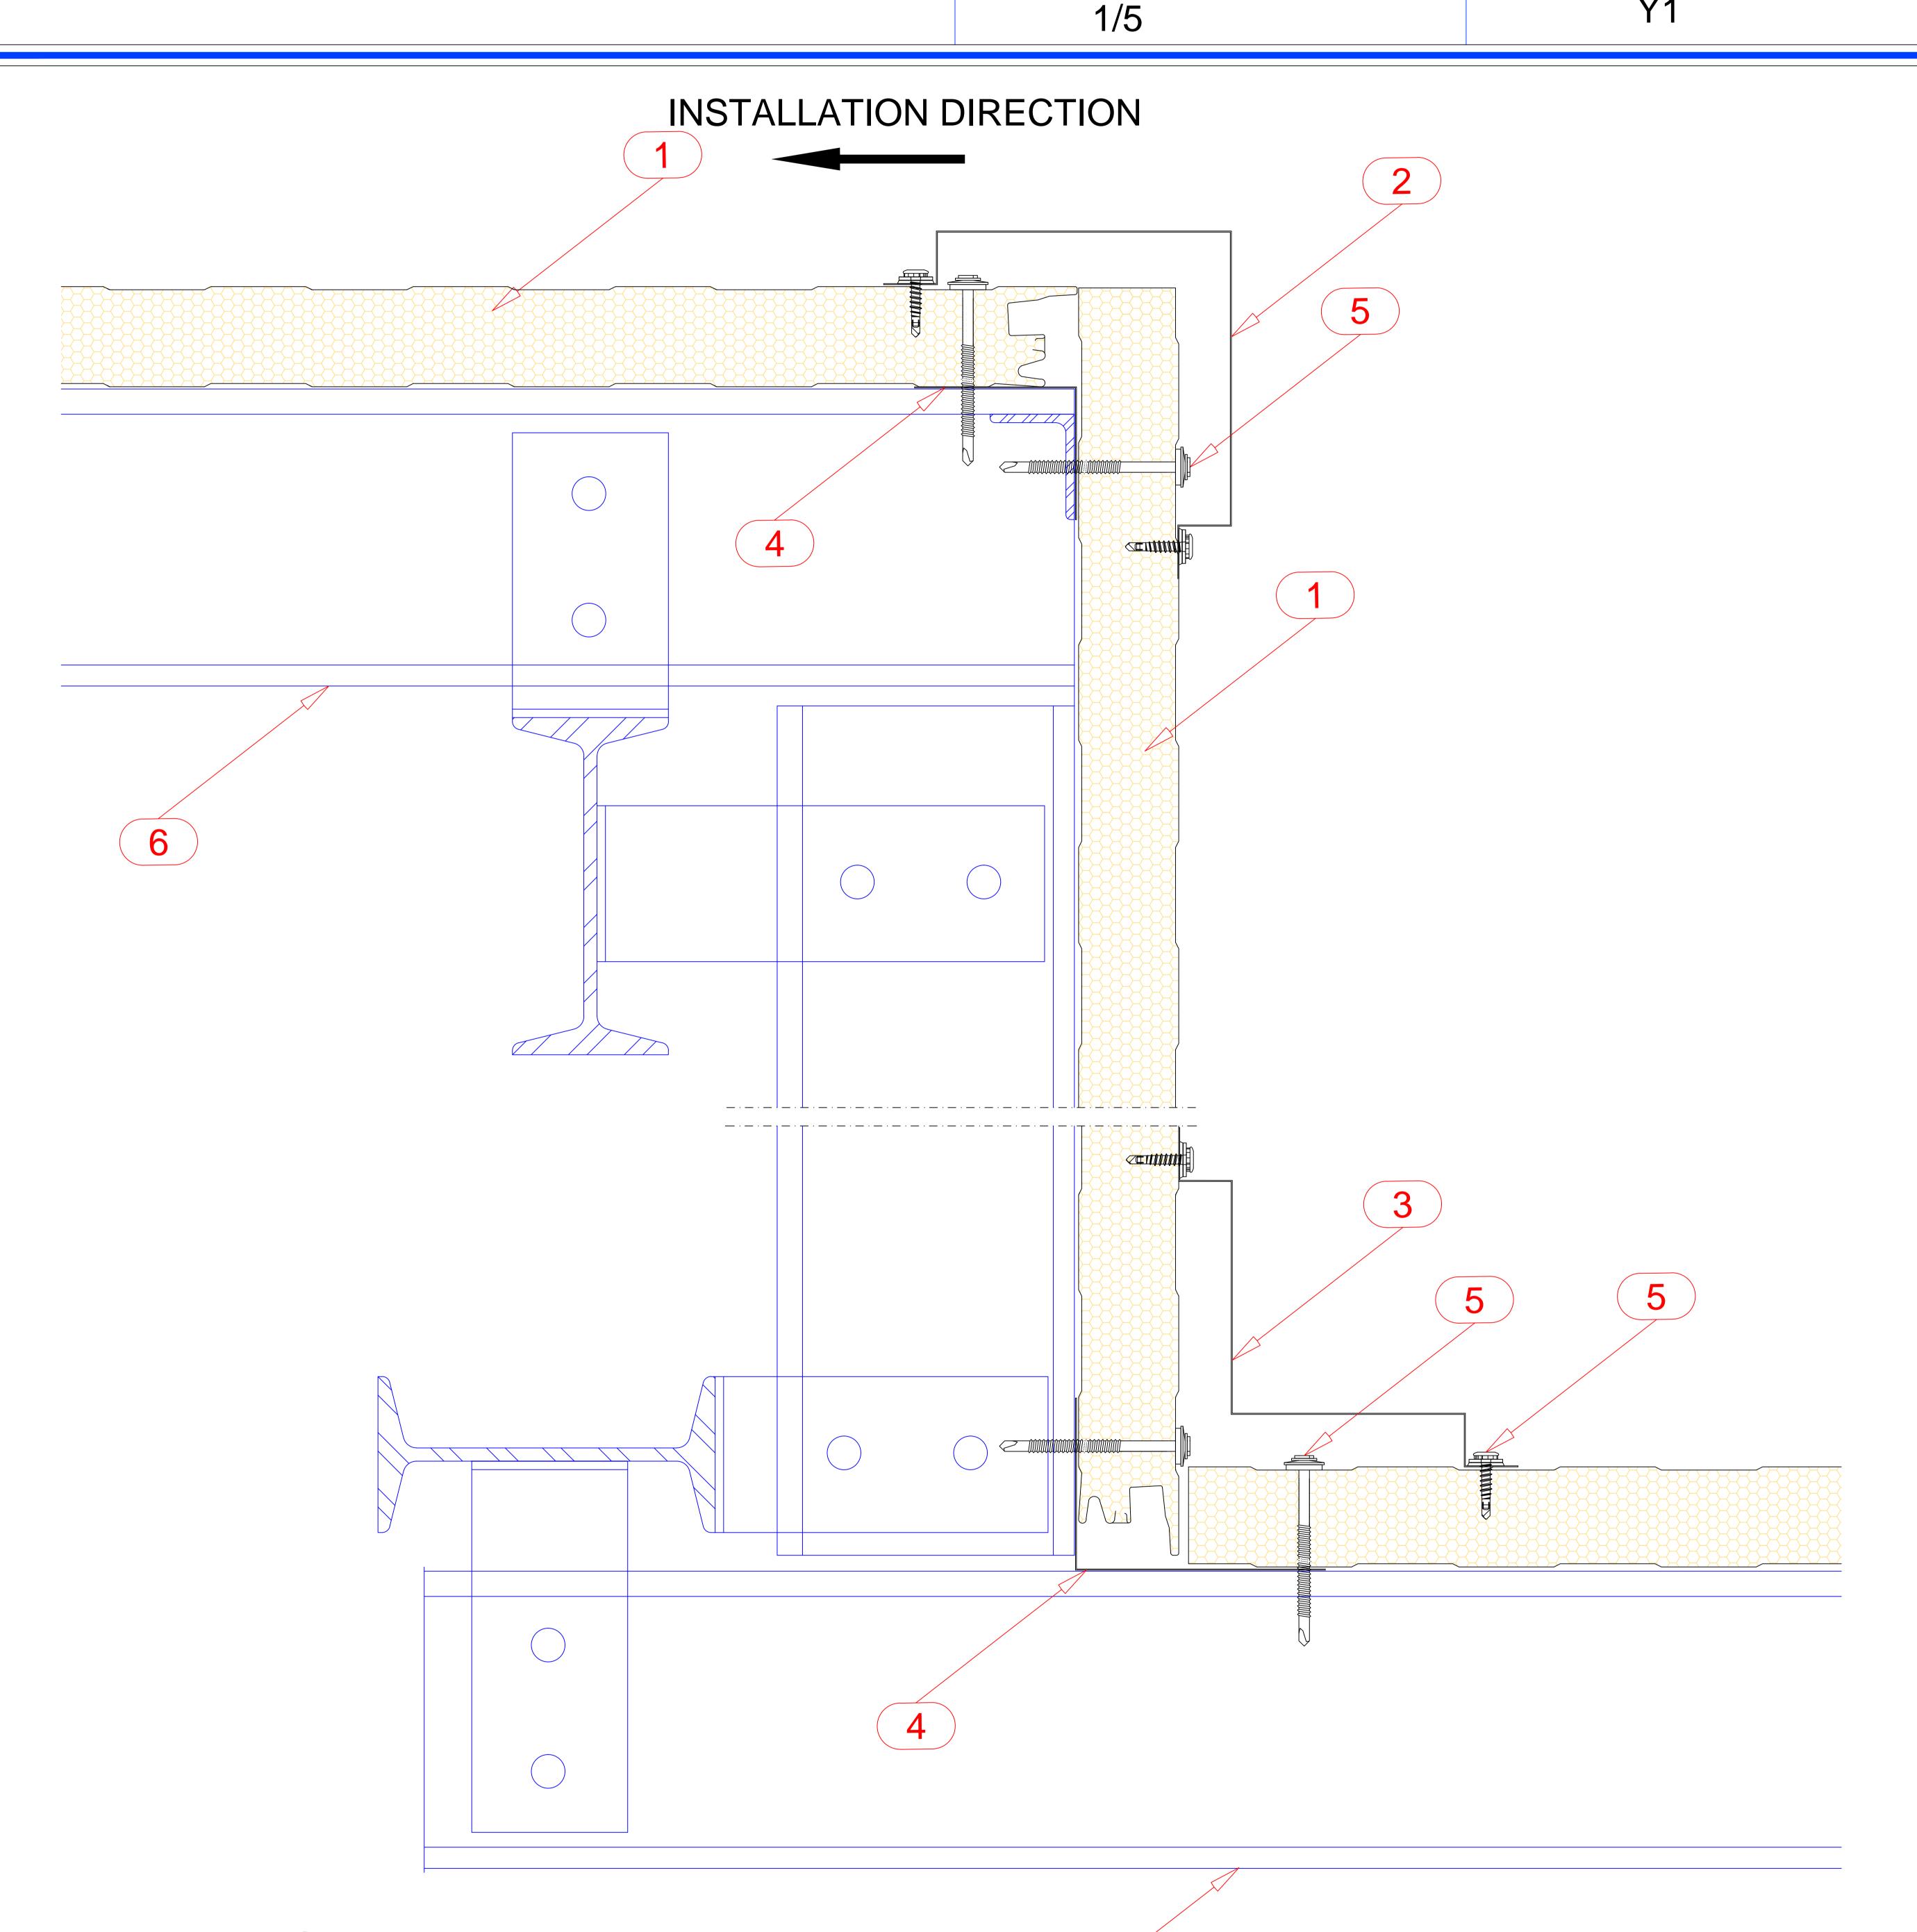

6

- 1. VERTICALLY LAID WALL PANEL
- 2. EXTERNAL CORNER FLASHING
- 3. EXTERNAL CORNER FLASHING
- 4. INTERNAL FLASHING
- 5. FASTENER
- 6. PURLIN

The details given in this drawing may change project to project.