



Contents of drawing:

CORRUGATED SHEET OVER WALL PANEL

Date: 03.03.2017


Drawing no: 51

Drawn by:


Rev.

Scale: 1/20

File no:

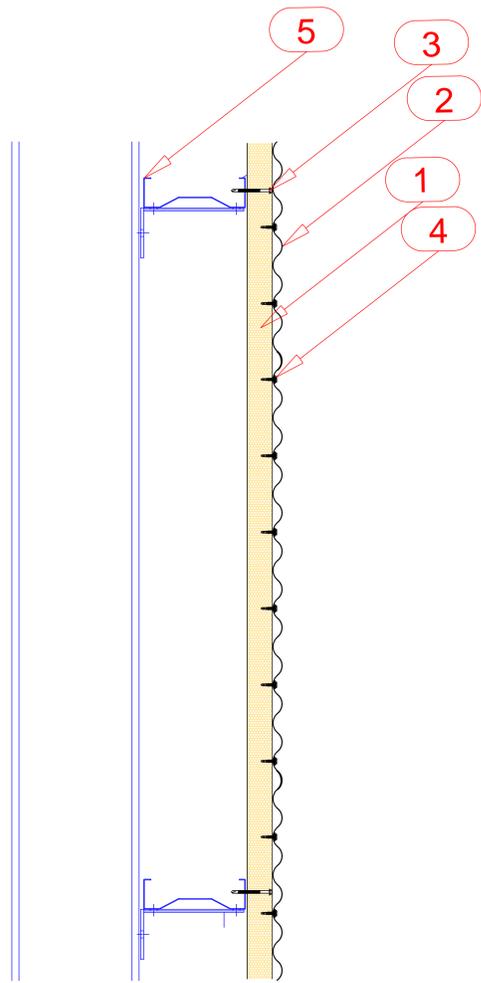

- 1. VERTICALLY LAID WALL PANEL
- 2. CORRUGATED SHEET
- 3. FASTENER
- 4. FASTENER
- 5. PURLIN

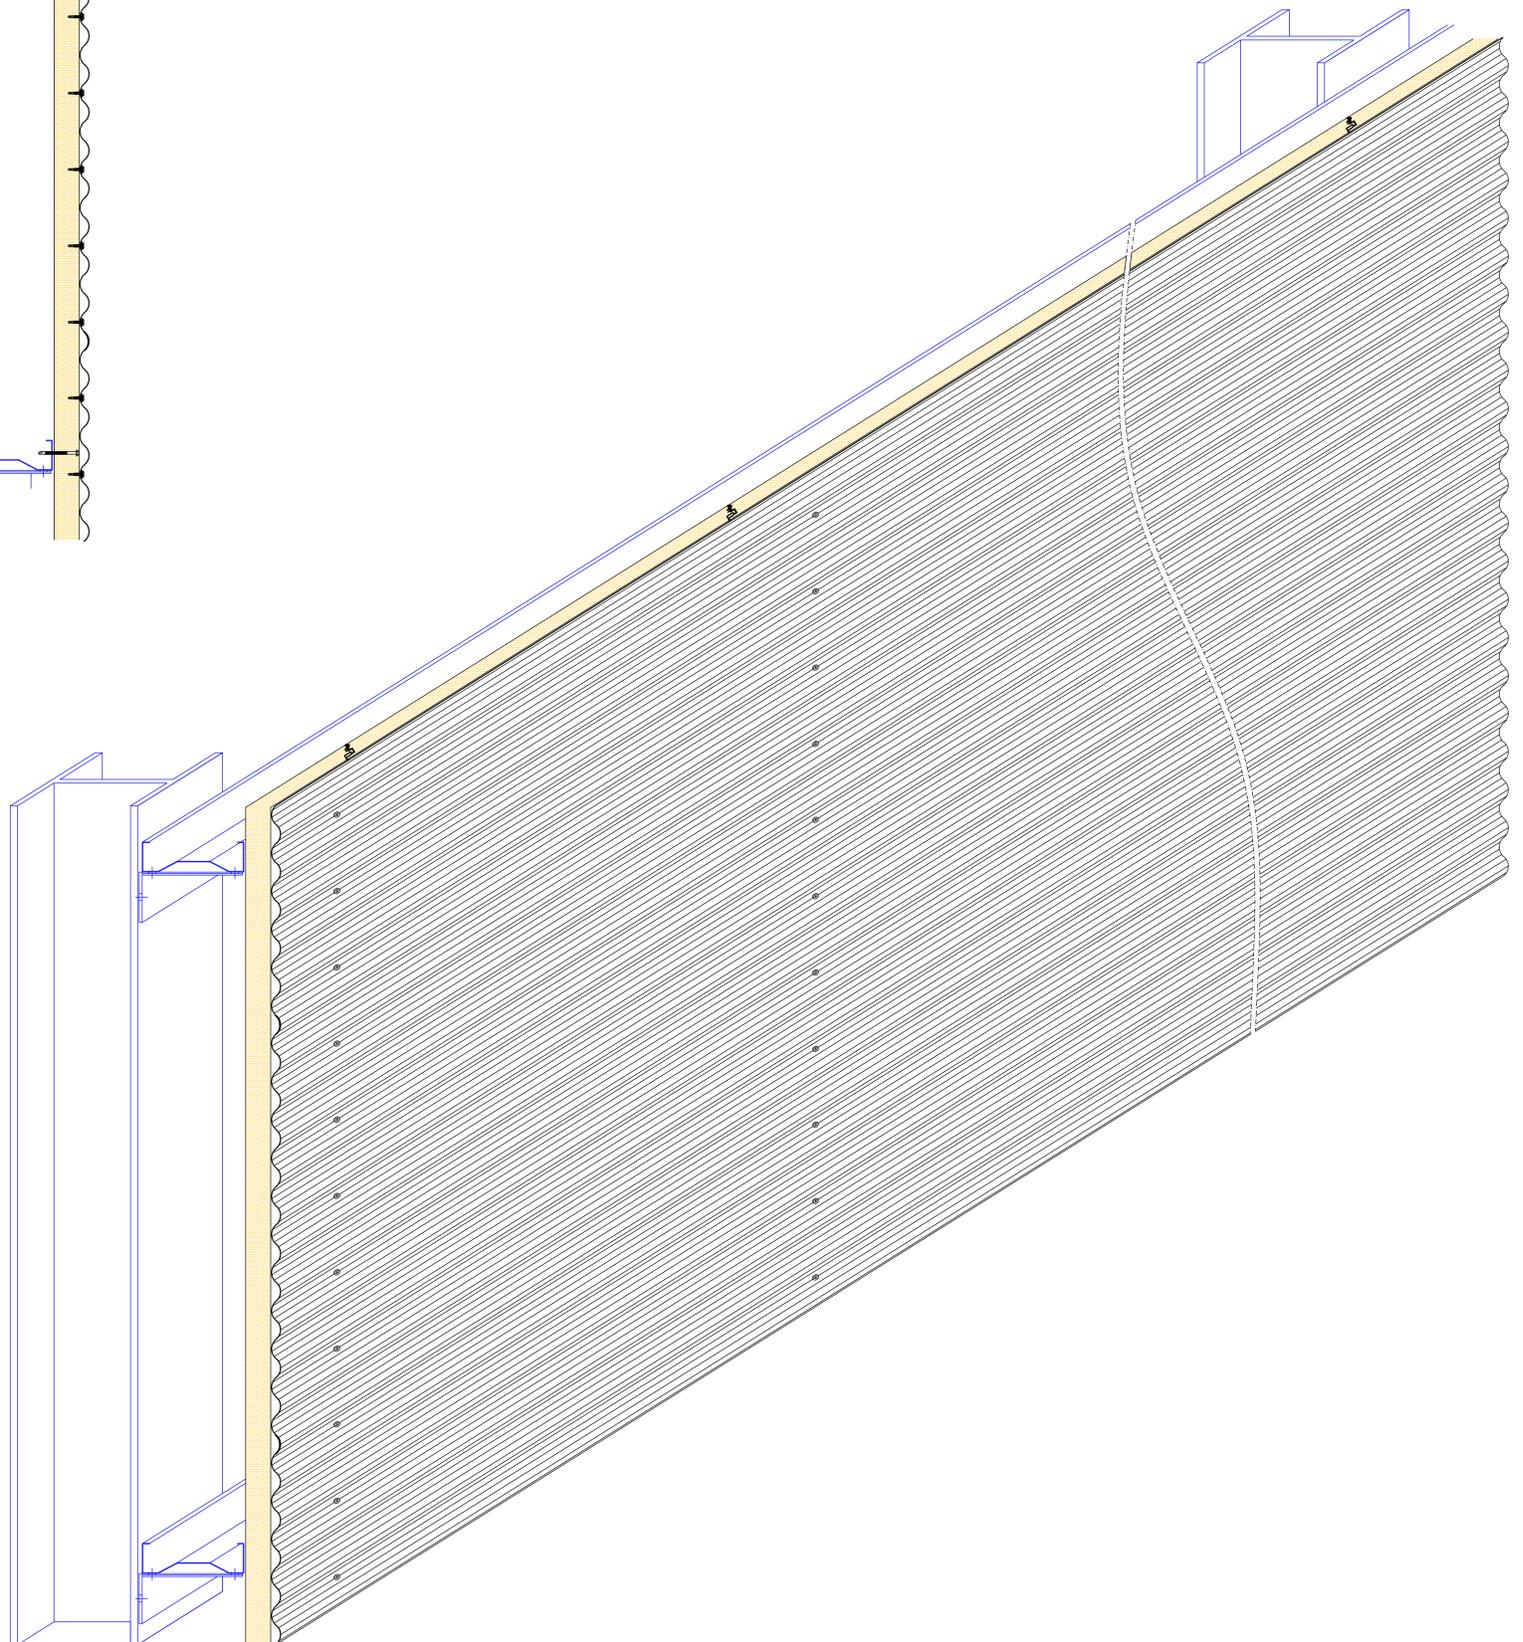

The details given in this drawing may change project to project.