


Contents of drawing:

END WALL DETAIL

Date:	20.02.2017	Drawing no:	5
Drawn by:		Rev.:	01
Scale:	1/5	File no:	

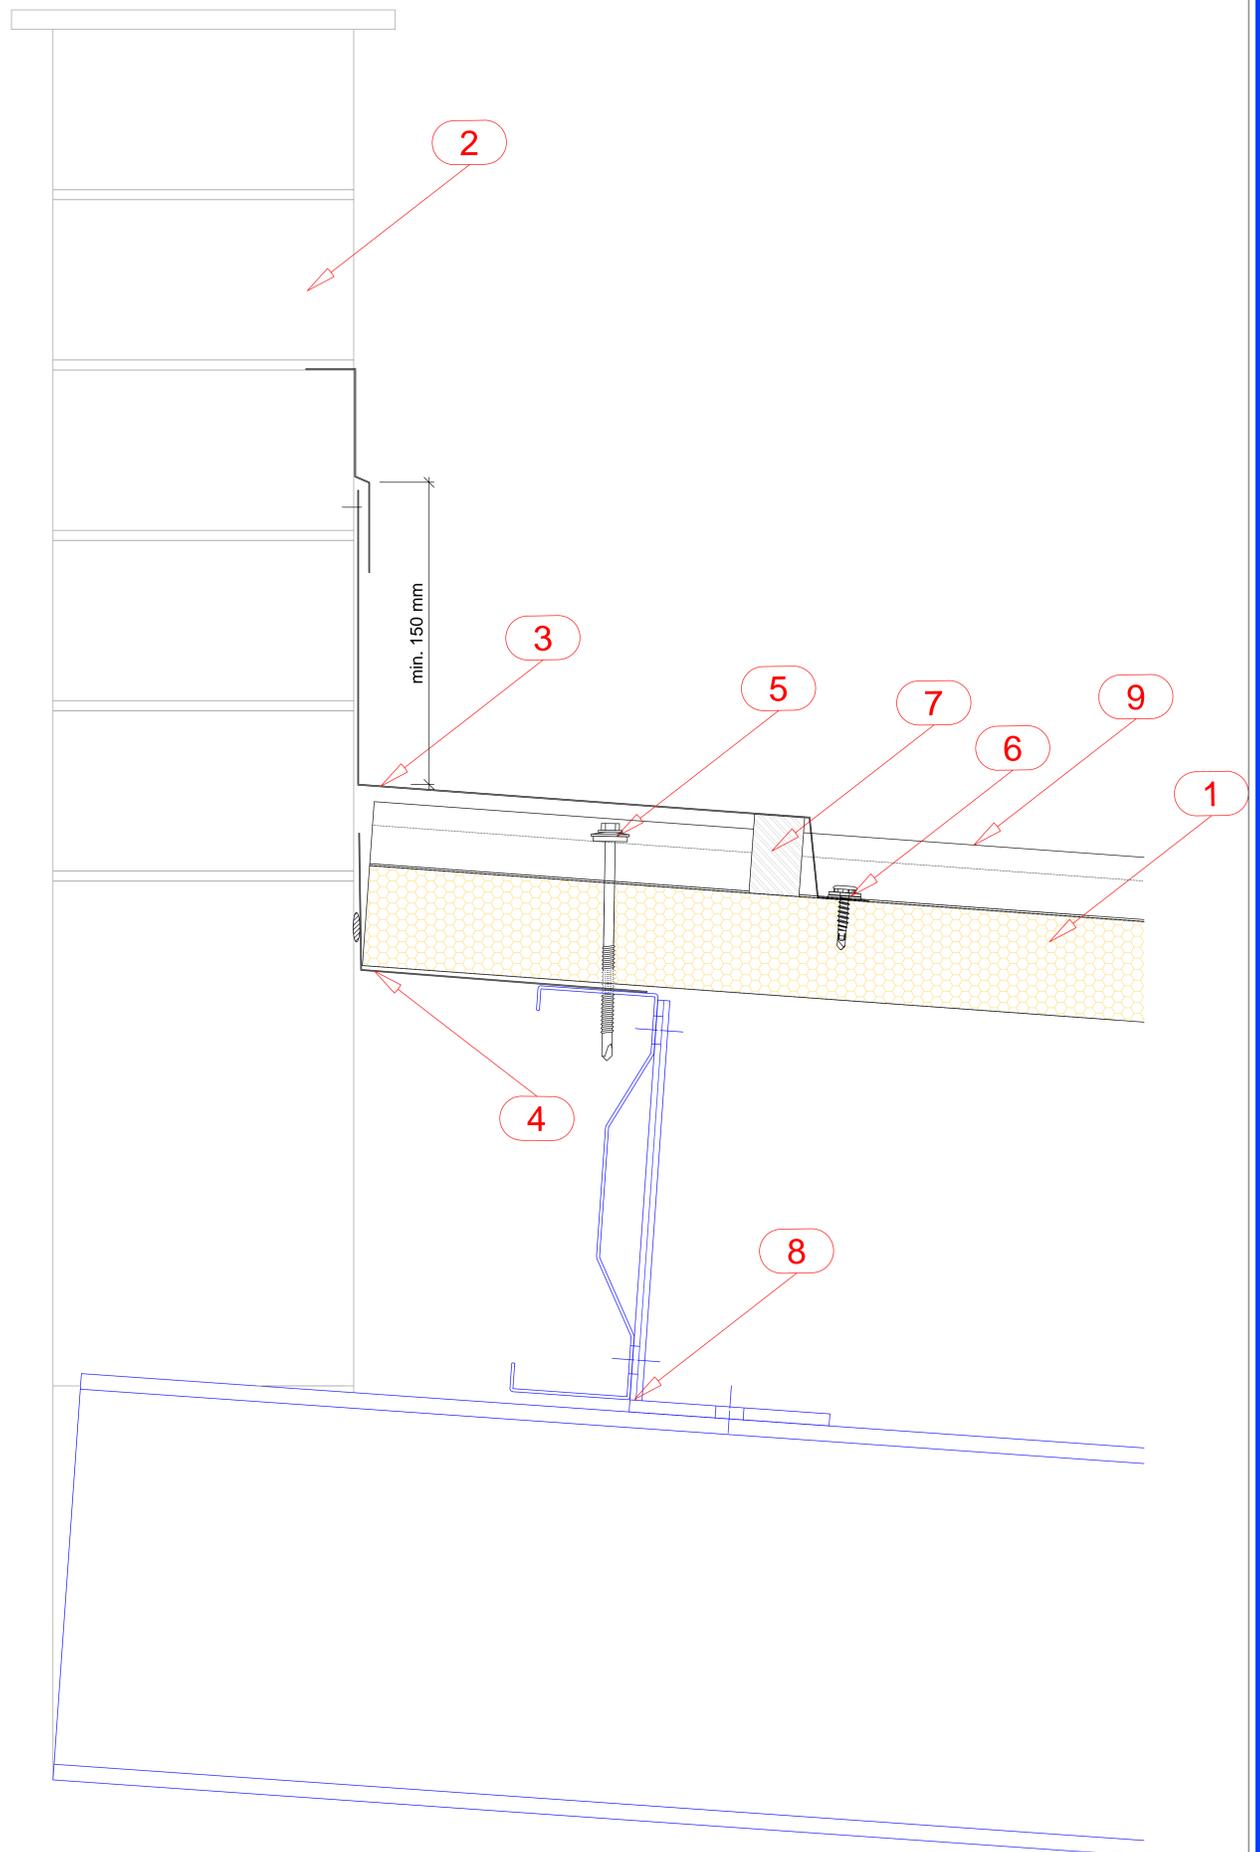

- 1. ROOF PANEL
- 2. WALL
- 3. EXTERNAL FLASHING
- 4. INTERNAL FLASHING
- 5. FASTENER
- 6. FASTENER
- 7. SEALANT
- 8. PURLIN
- 9. CAP PROFILE