


- 1. ROOF PANEL
- 2. CAP PROFILE
- 3. FASTENER
- 4. FASTENER
- 5. PURLIN

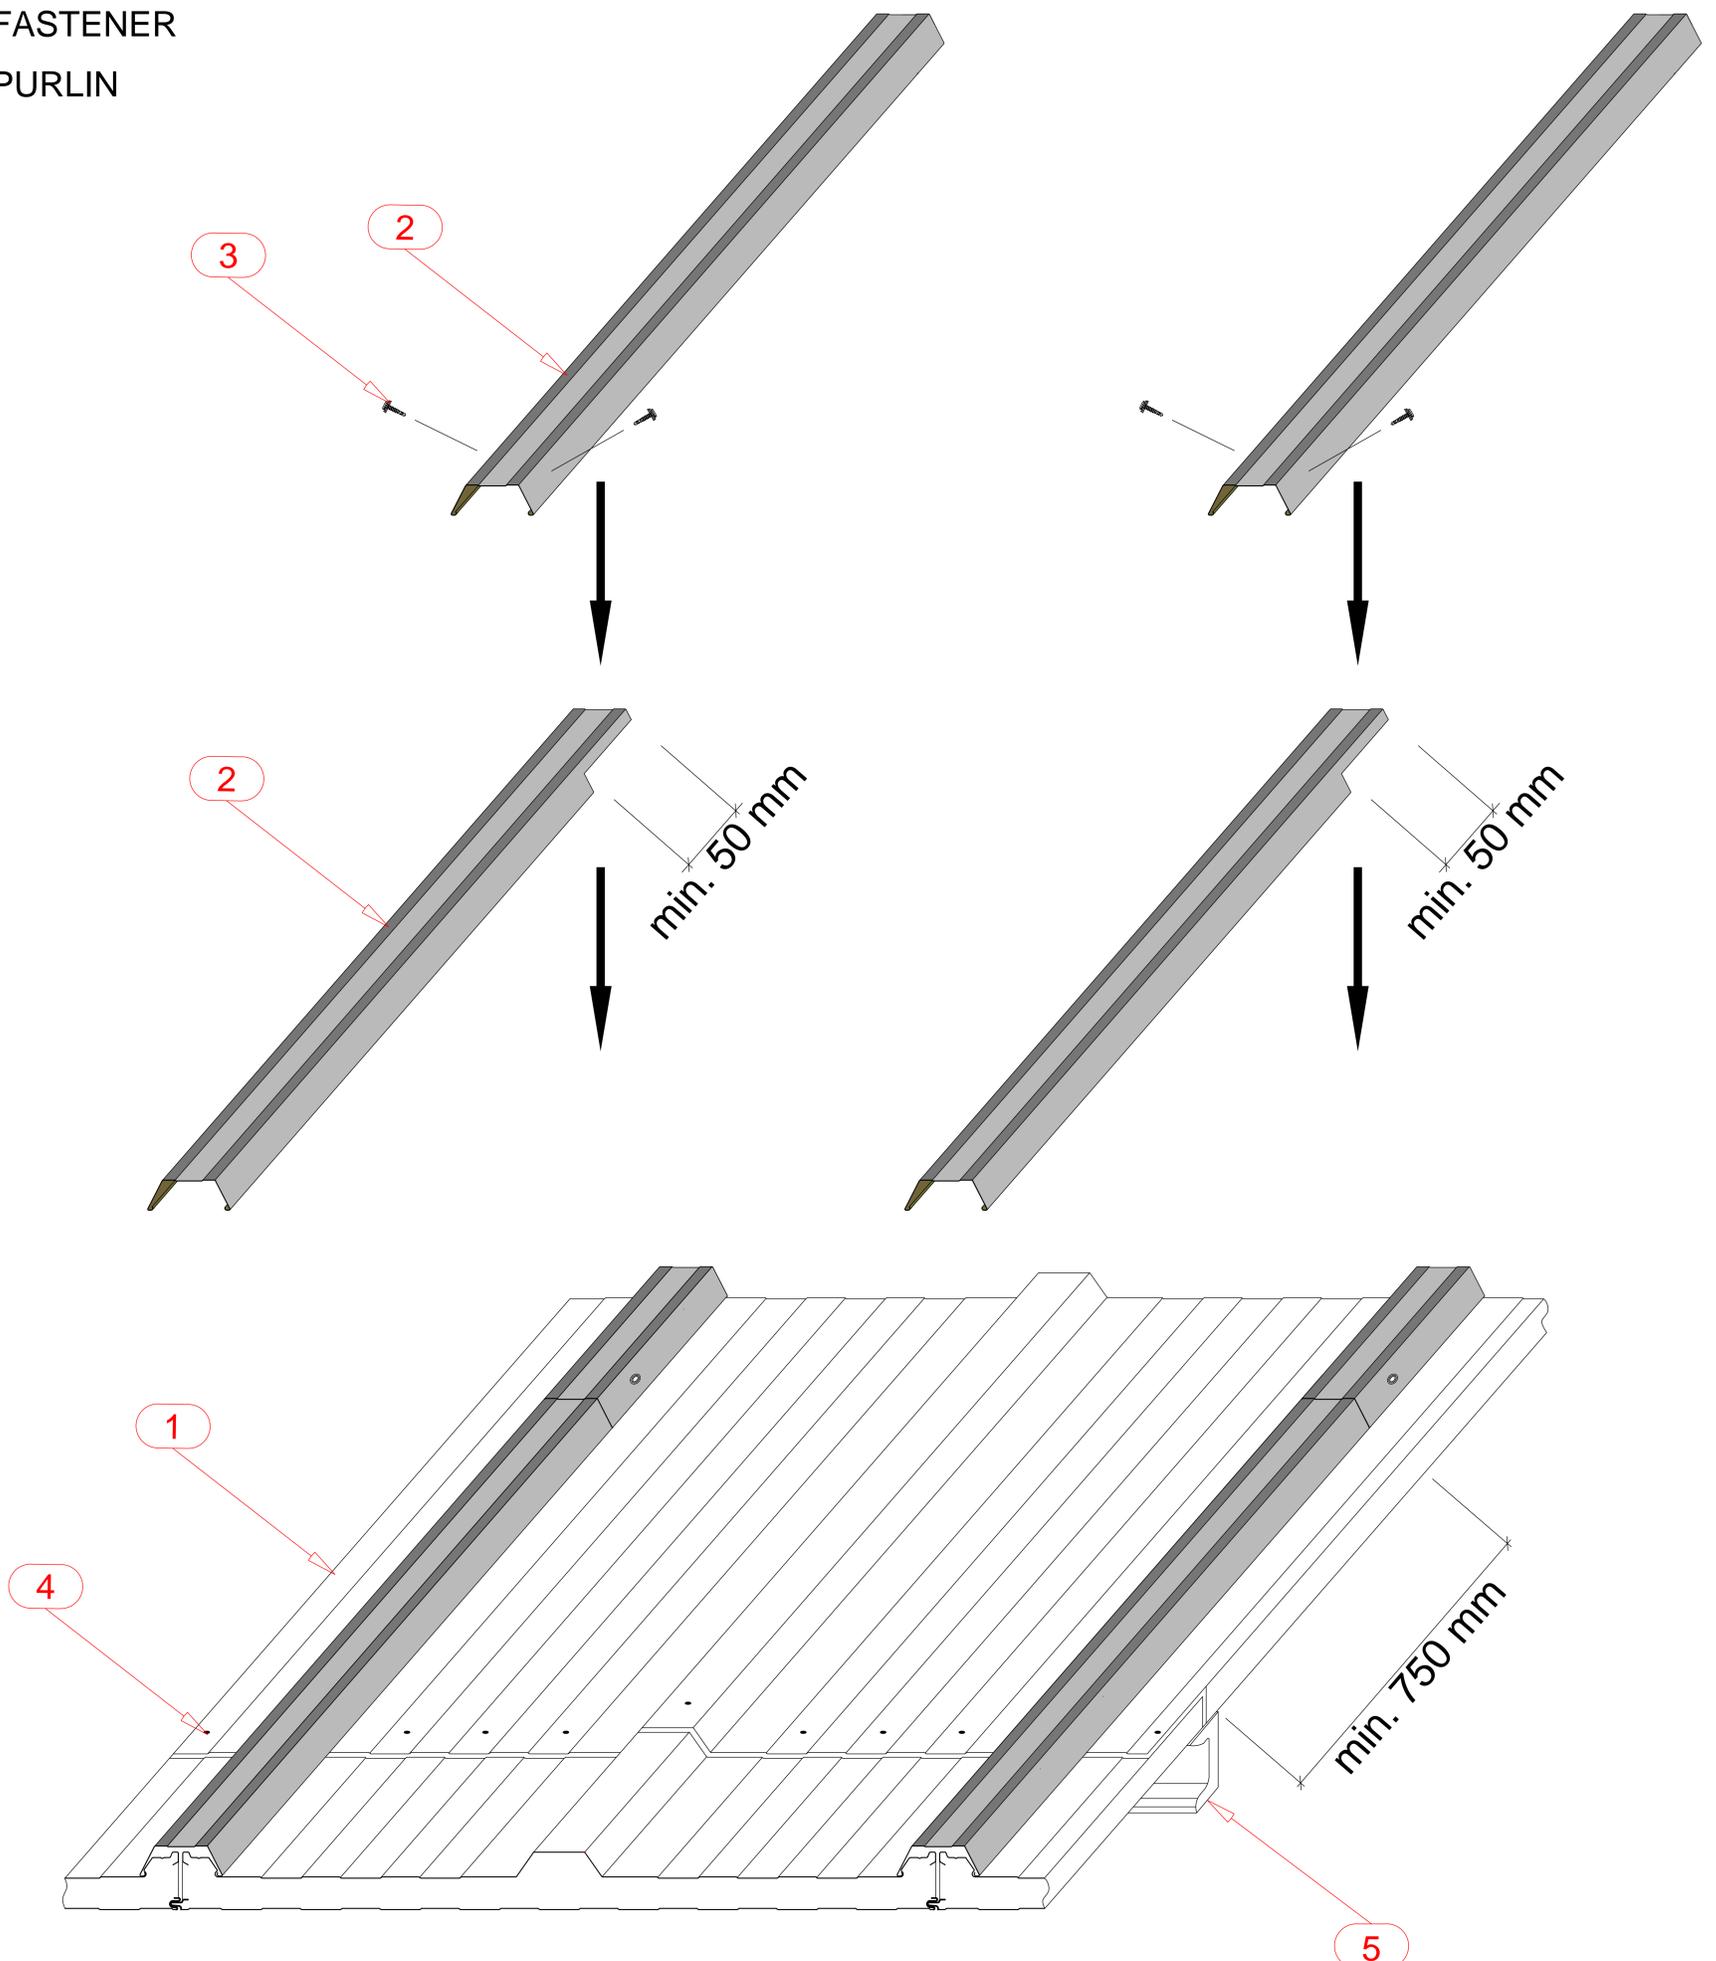

The details given in this drawing may change project to project.