


Contents of drawing:

SKYLIGHT - ROOF PANEL JOINT DETAILS

| Date: 02.03.2017 | Drawing no: 40 |
|------------------|-------------------|
| Drawn by: | Rev. |
| Scale: 1/10 | File no: |

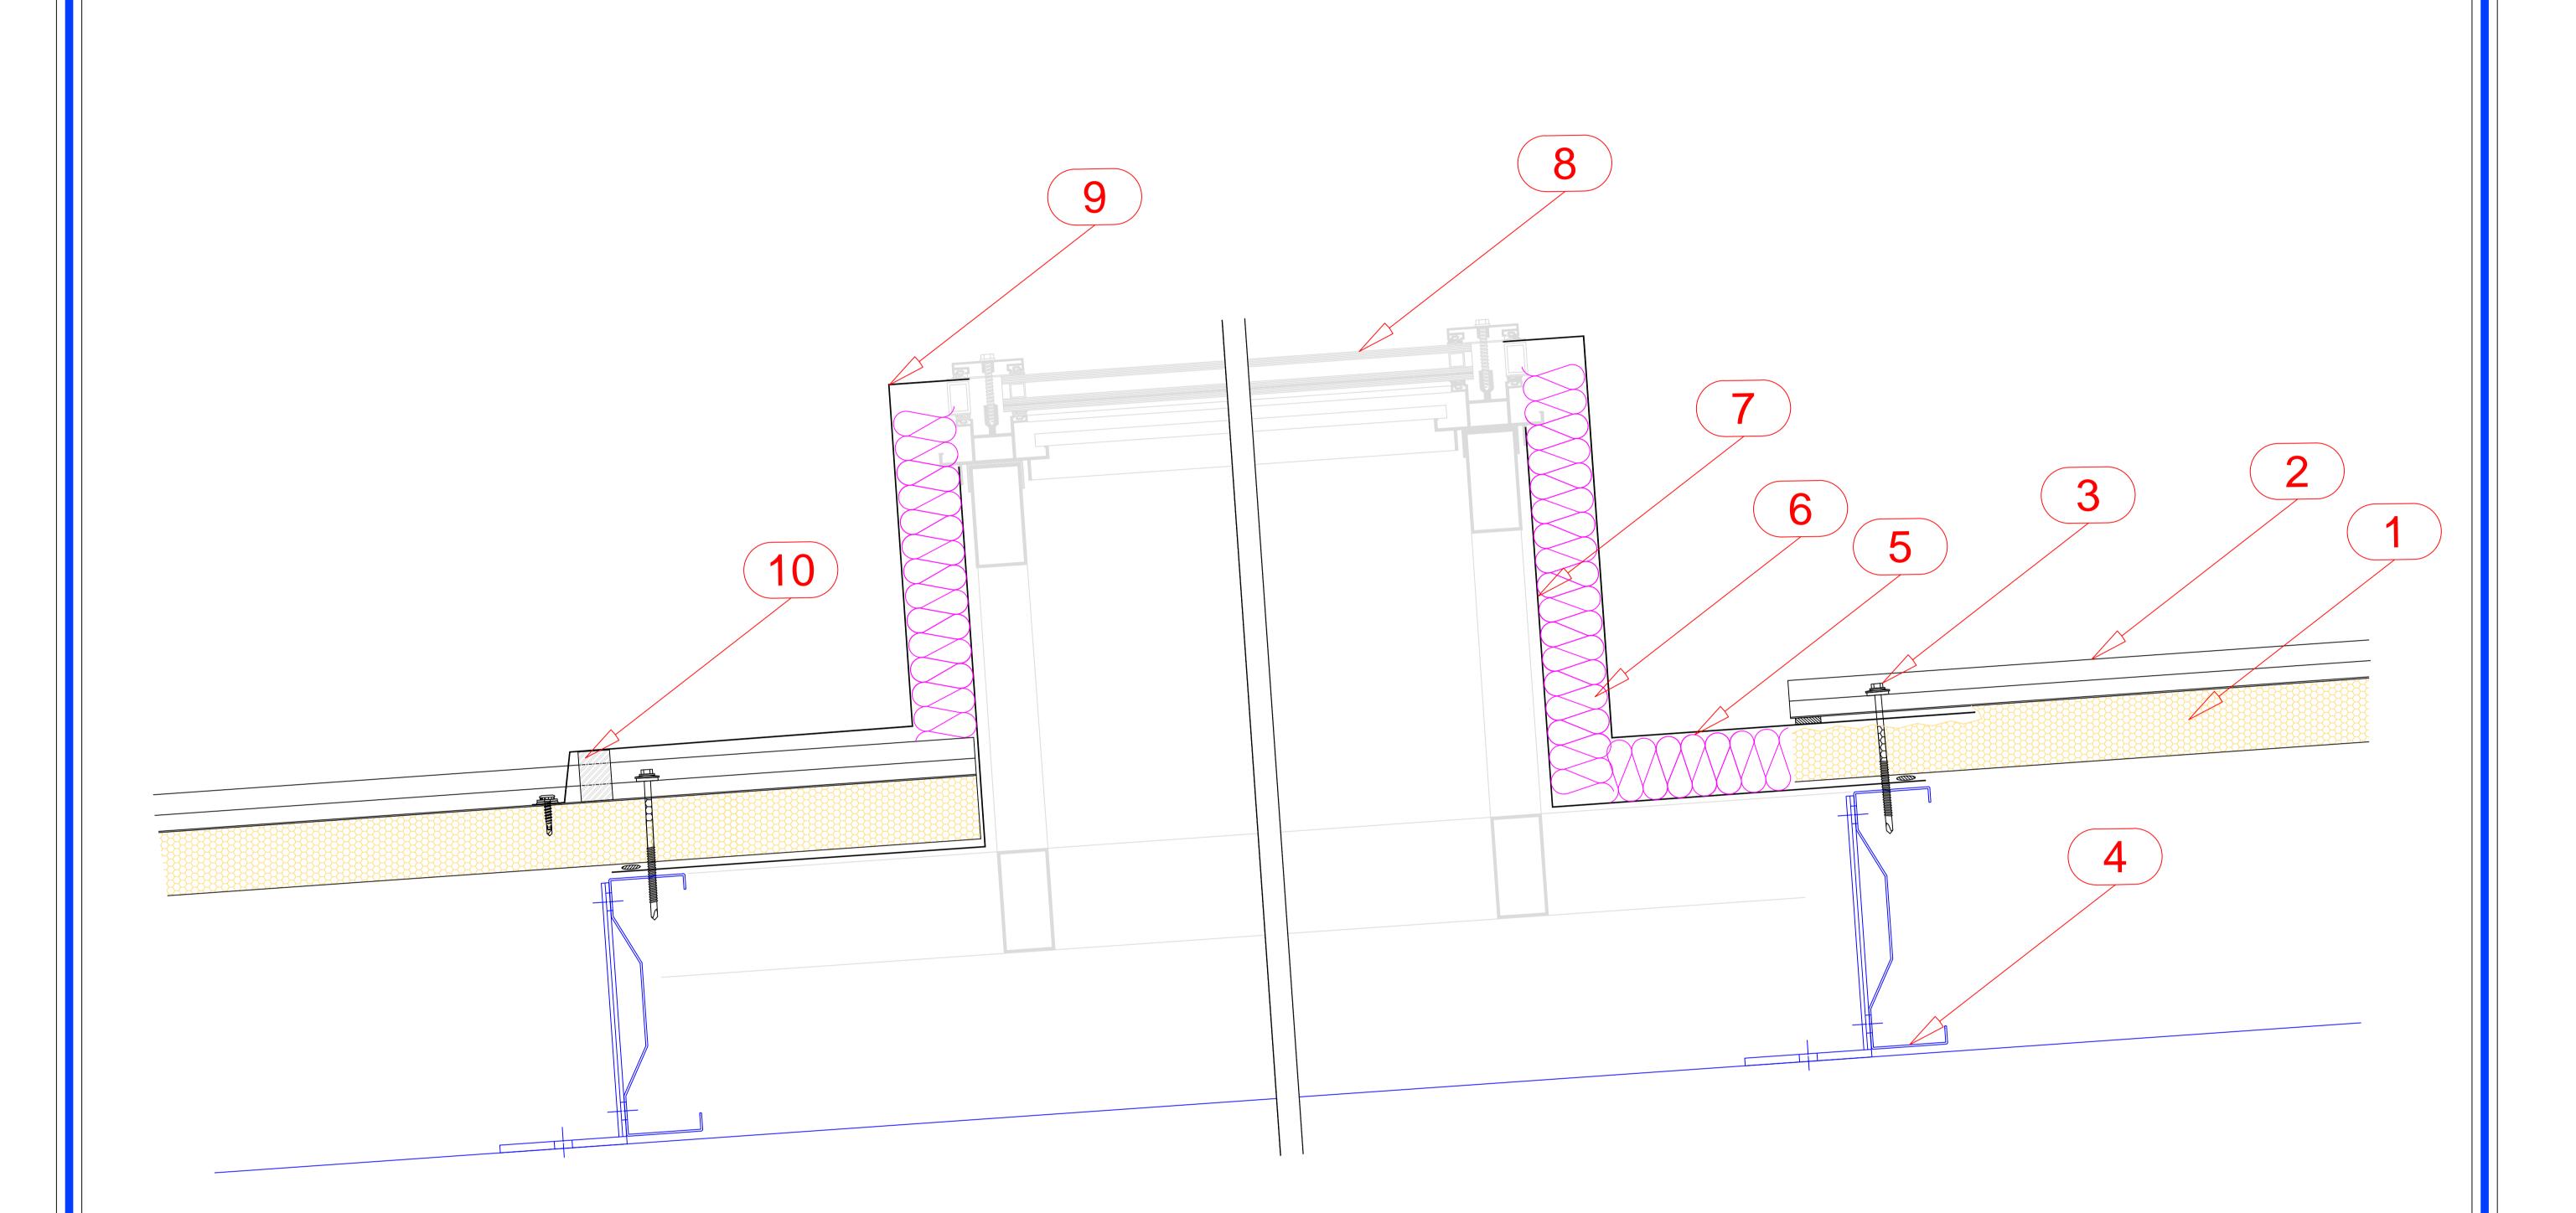

- 1. ROOF PANEL
- 2. CAP PROFILE
- 3. FASTENER
- 4. PURLIN
- 5. EXTERNAL FLASHING
- 6. THERMAL INSULATION
- 7. INTERNAL FLASHING
- 8. SKYLIGHT
- 9. EXTERNAL FLASHING
- 10. SEALANT

The details given in this drawing may change project to project.