
	Contents of drawing:	
<b>UDAssan</b> Panel	CHIMNEY - ROOF PANEL JOINT DETAIL	
	Date: 02.03.2017	Drawing no: 42
	Drawn by:	Rev.
	Scale: 1/10	File no:

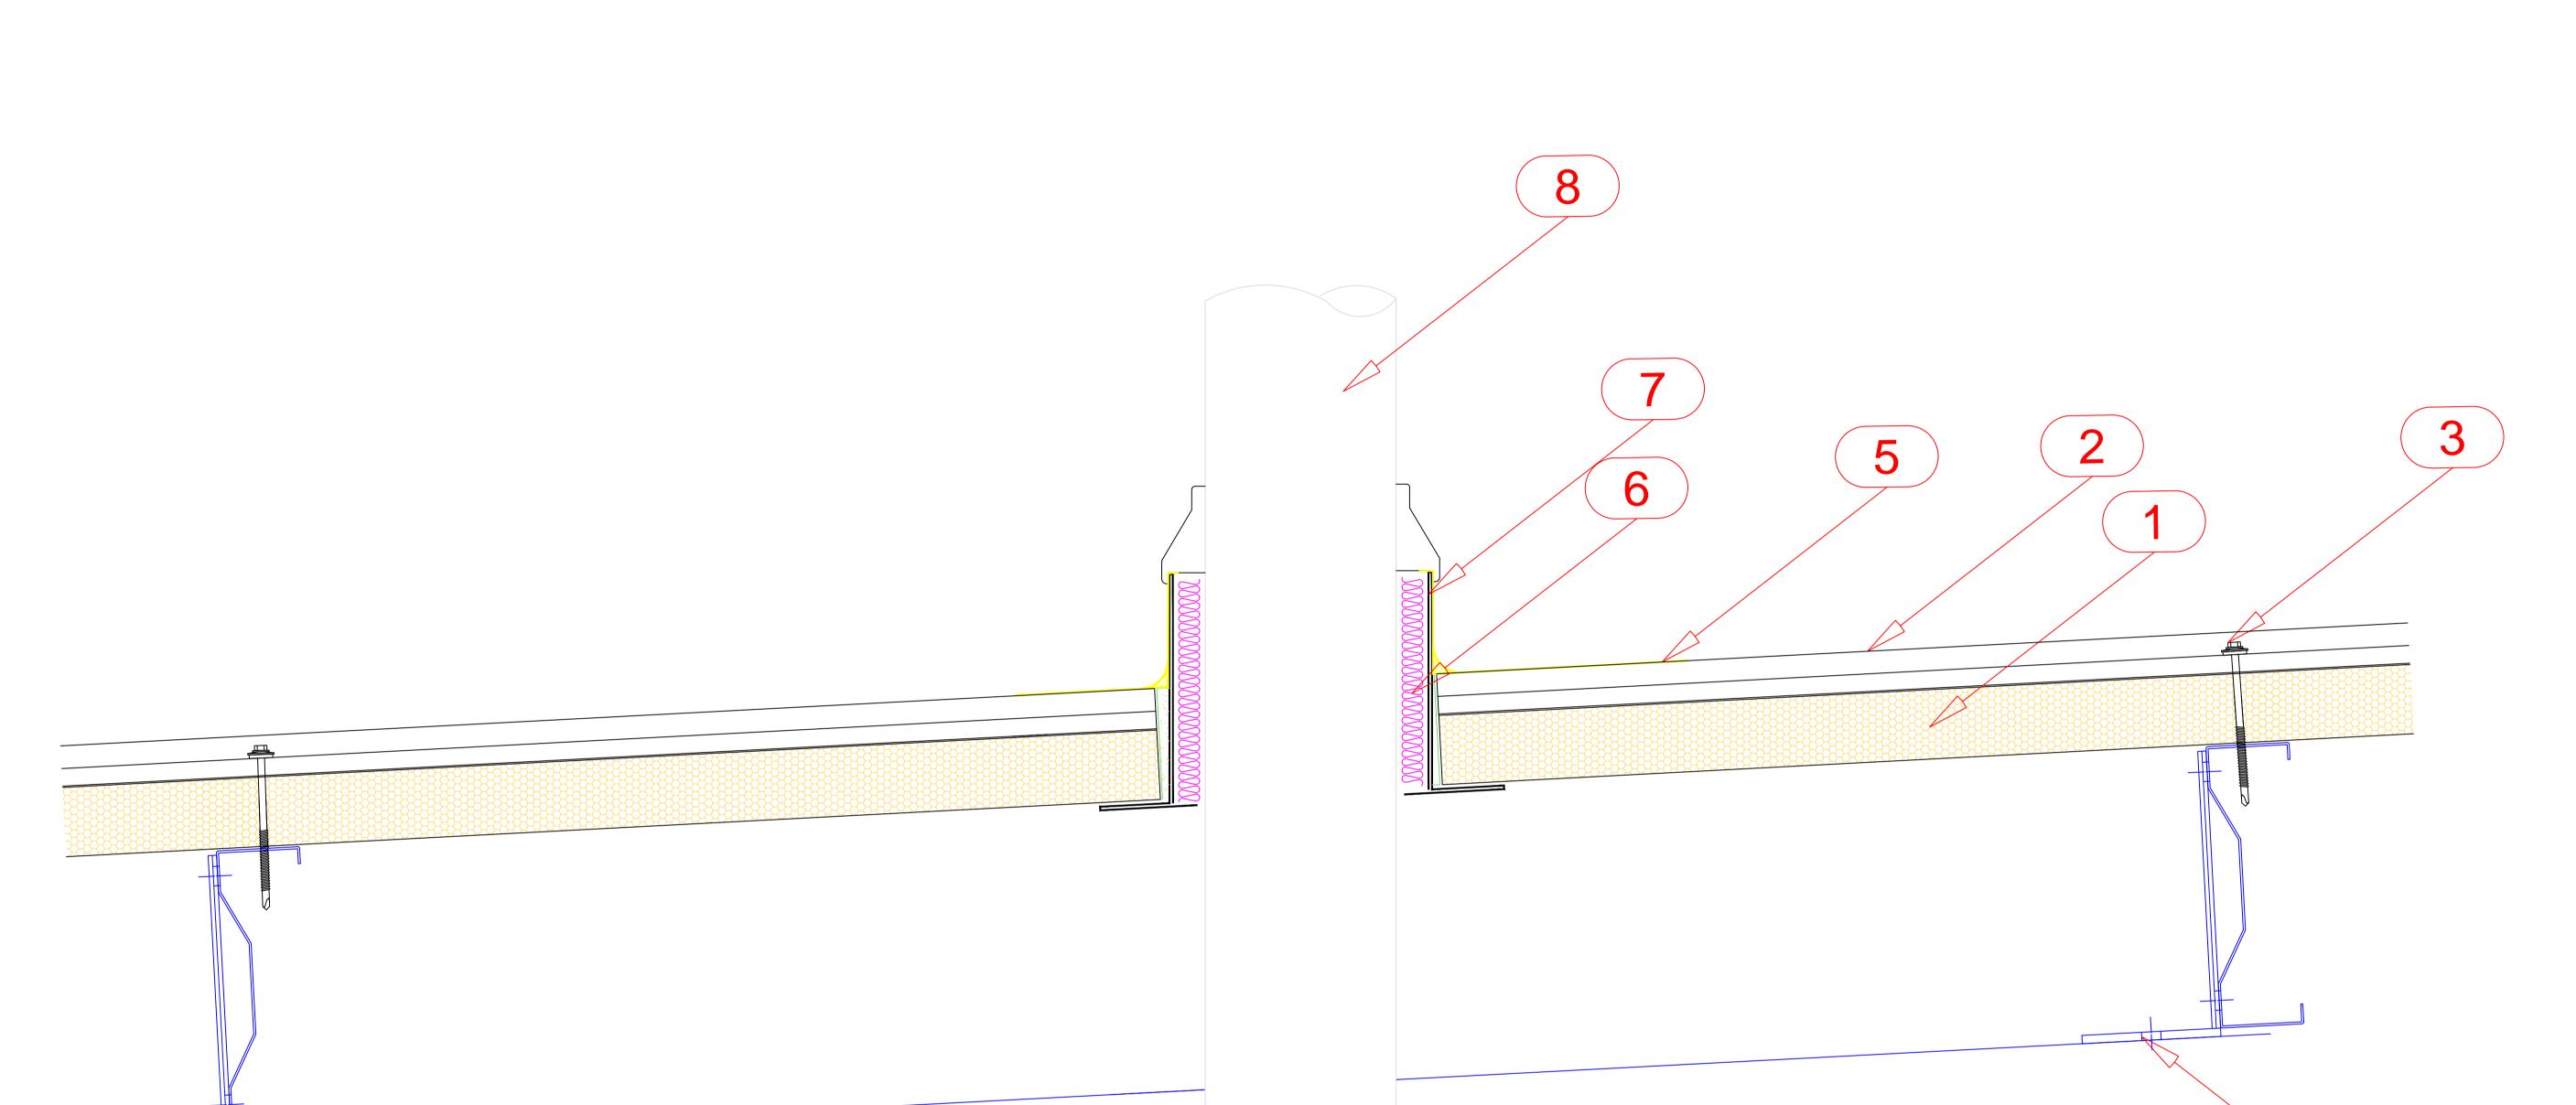

## 5. WATER INSULATION (MEMBRANE)

- 4. PURLIN
- 3. FASTENER
- 2. CAP PROFILE
- 1. ROOF PANEL

- - 4

## 6. THERMAL INSULATION

## 7. EXTERNAL FLASHING

## 8. CHIMNEY

The details given in this drawing may change project to project.