
	Contents of drawing:	
MAssan Panel	COLD STORE CEILING - FLOOR DETAIL	
	Date: 02.03.2017 Drawn by:	Drawing no: 46 Rev.
	Scale: 1/10	File no:
9		

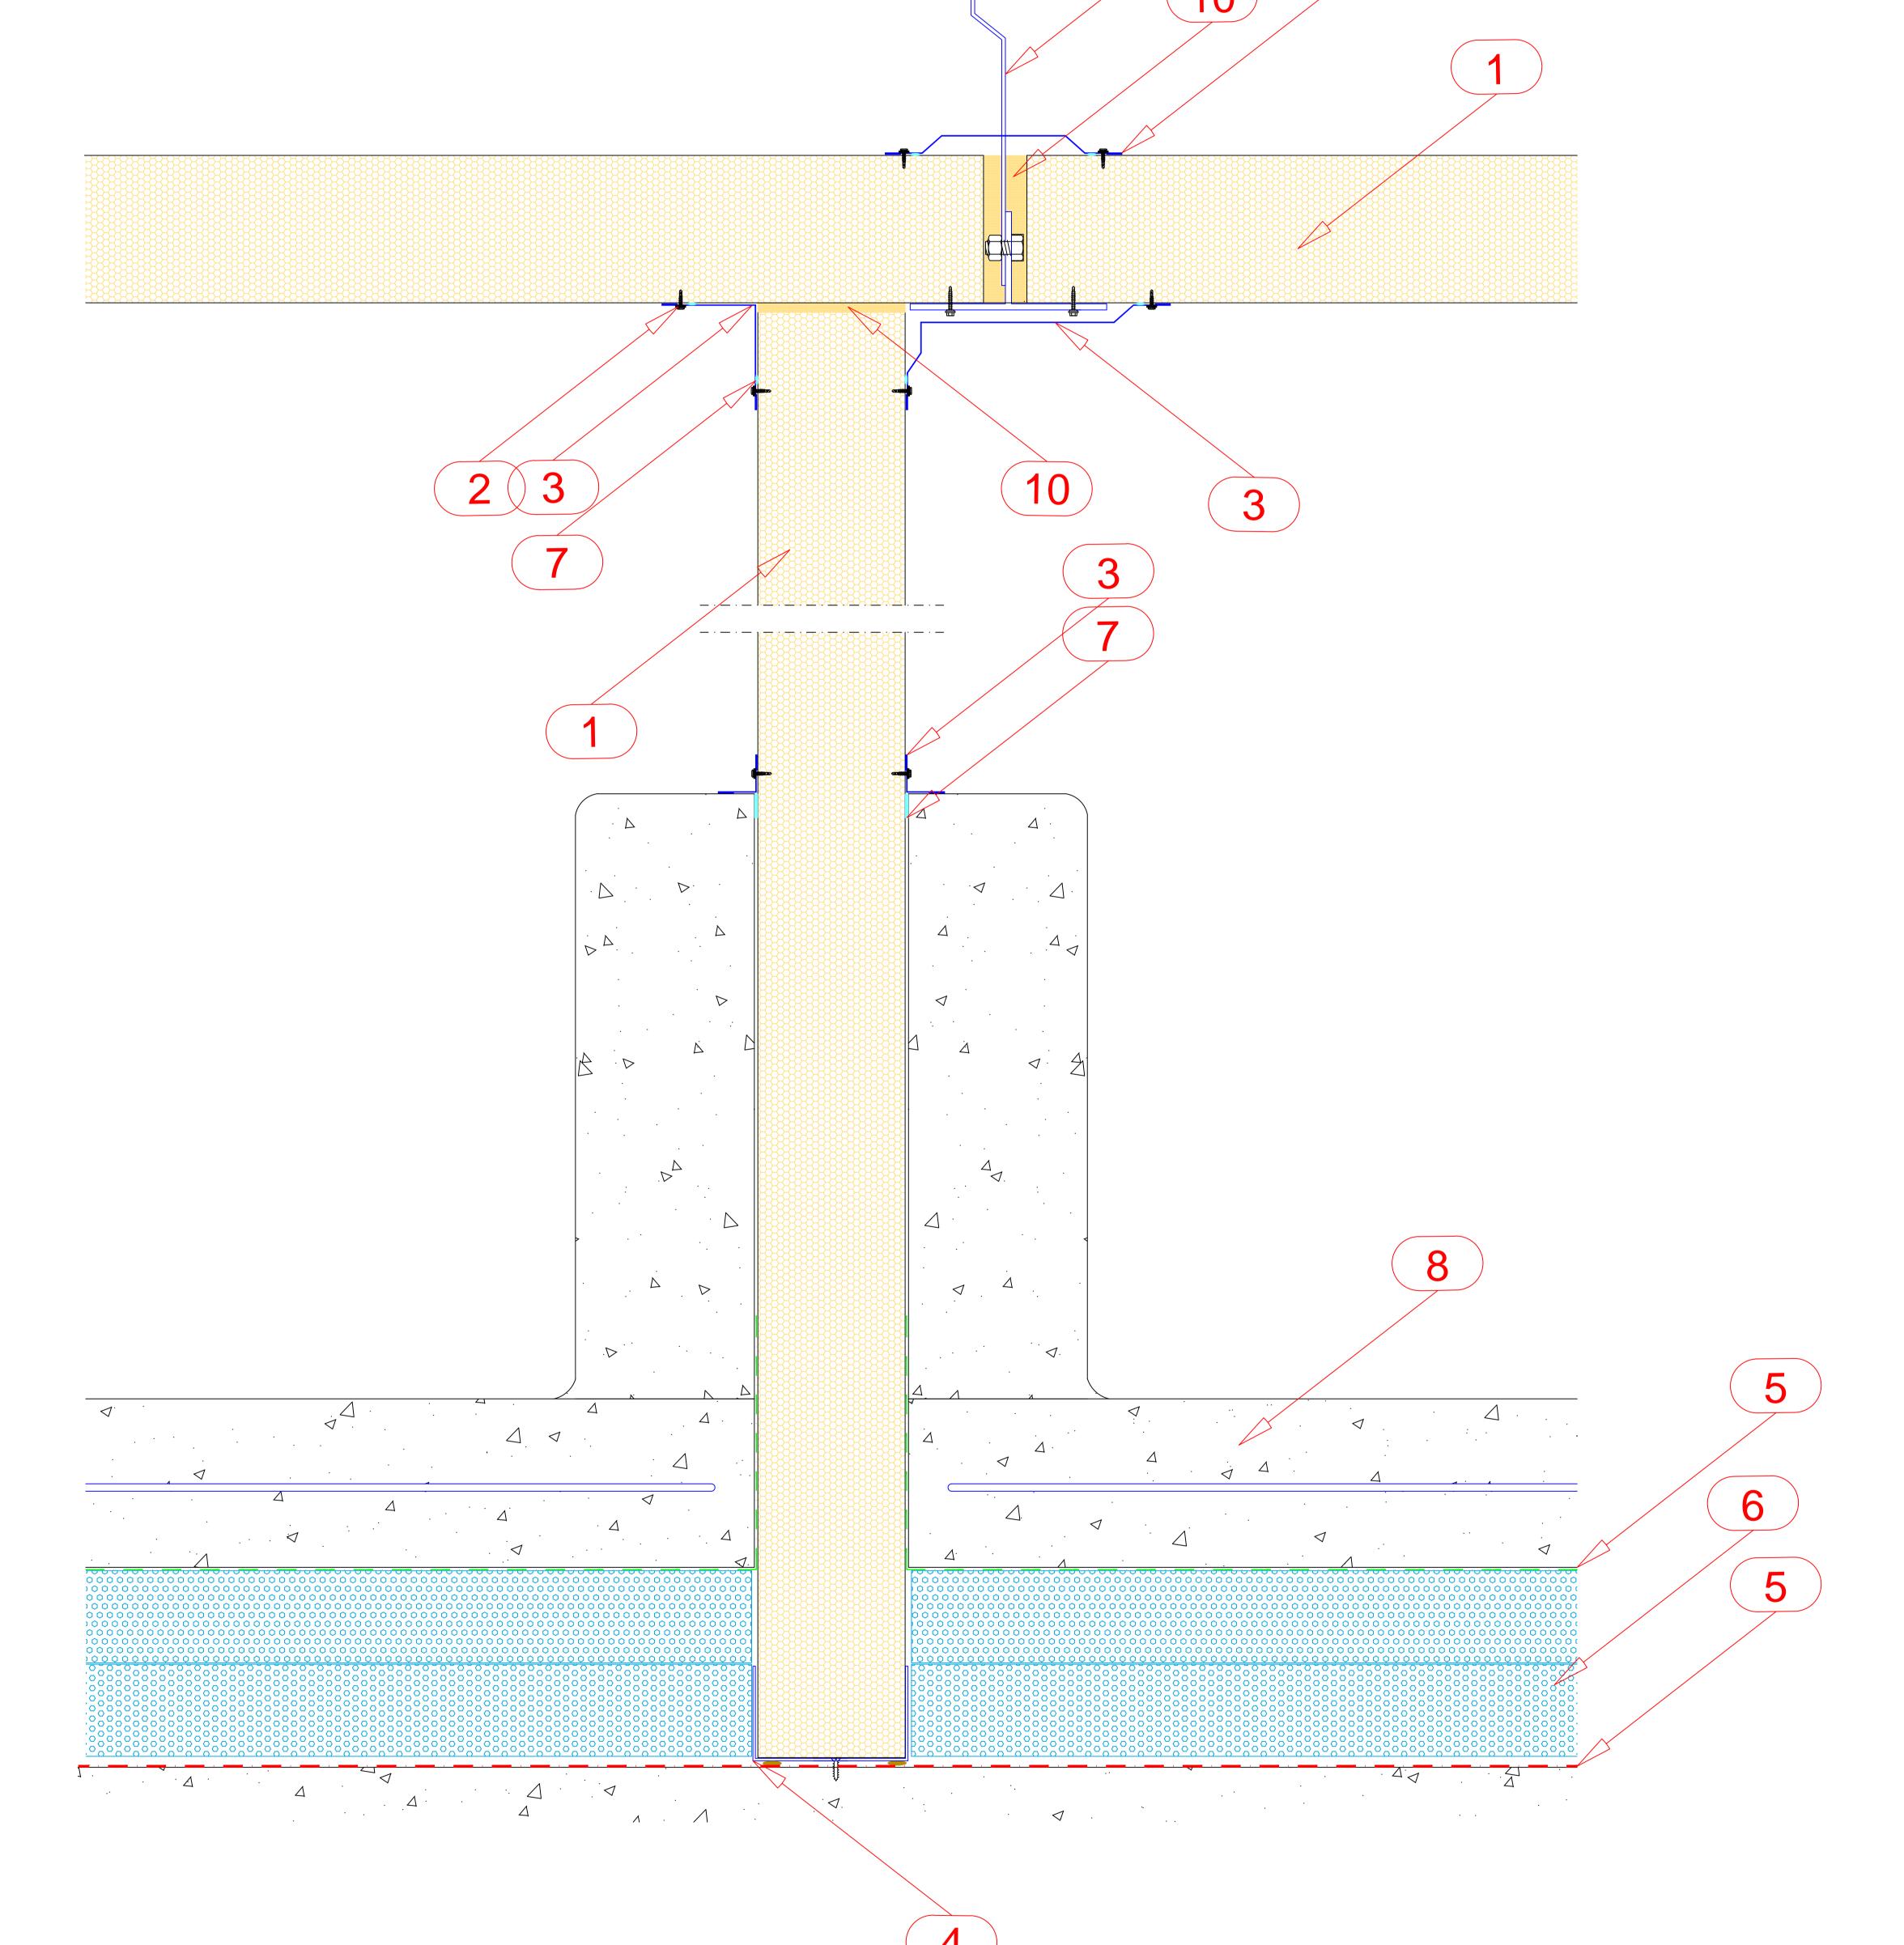

4

8. CONCRETE

10.PU FOAM

9. HANG PROFILE

1. COLD STORE PANEL
2. FASTENER
3. FLASHING
4. U PROFILE
5. WATER INSULATION
6. THERMAL INSULATION
7. SILICONE

The details given in this drawing may change project to project.